



CLIENT <b>CDCN</b>	
PROJECT <b>AALD SKUL REDEVELOPMENT, NESTING FEASIBILITY STUDY</b>	
DRAWING SCALE(S) @ A2 1:500	DRAWN BY SM / CS
DRAWING NUMBER / REV <b>464/FS/002</b>	DATE JULY 2020
LAYOUT <b>PROPOSED SITE LAYOUT</b>	

 **Malcolmson**  
architects

Main Street, Scalloway  
Shetland, ZE1 OTR

01595 880 885  
malcolmsonarchitects.co.uk

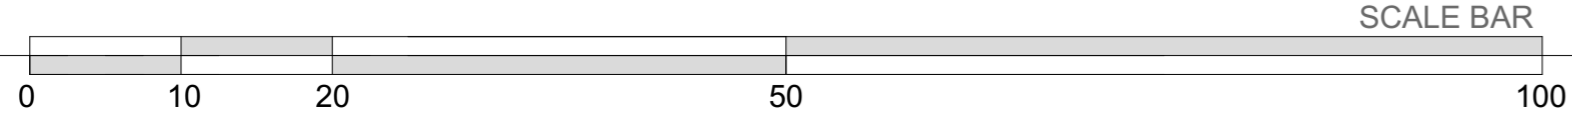

KEY :  
 APPLICATION SITE BOUNDARY